



**3828-3878 CARSON ST.
TORRANCE, CALIFORNIA**

PROPERTY HIGHLIGHTS

- 6-building multi-tenant office campus in the heart of the Central Torrance Business District
- Identity opportunity on existing monument signage
- Responsive on-site property management & engineering
- Free parking proportionate to office and medical uses
- Central location to affluent residential neighborhoods
- Amenity-rich epicenter near Del Amo Fashion Center
- Entire business park updated with new roof tiles and flat roof surfaces
- Upgraded monument signage
- Outdoor seating areas
- Exterior painting and facade upgrade
- Wireless after-hours access control system
- Variety of efficient office layouts

For information, please contact:

Eric Lastition

Exec. Managing Director
t 310-491-2047
eric.lastition@nrmk.com
CA RE Lic. #01119647

Geoff Ludwig

Exec. Managing Director
t 310-491-2077
geoff.ludwig@nrmk.com
CA RE Lic. #01232244




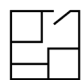

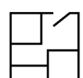










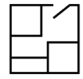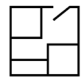


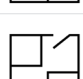

Zachary Caine

Associate Director
t 310-491-2089
zachary.caine@nrmk.com
CA RE Lic. #02062263

nrmk.com



OFFICE AVAILABILITY FOR LEASE


BLDG / SUITE	SQ FT	DESCRIPTION	RENTAL RATE	CLICK FLOOR PLAN	CLICK VIRTUAL TOUR
3838 / 105	5,539 sf	Fully built out medical space.	MEDICAL RATE \$3.50 per SF Modified Gross		--
3838 / 200	2,116 sf	2 offices, kitchenette, storage, open space.	\$2.90 per SF Full Service Gross		
3848 / 105	1,619 sf	5 offices, kitchenette, open space.	\$2.90 per SF Full Service Gross		
3848 / 110	2,950 sf	4 offices, reception, conference, kitchen, open space.	\$2.90 per SF Full Service Gross		
3848 / 310	498 sf	Mini-suite with access to a common kitchen and conference room.	\$1,643.40 per Mo Full Service Gross		--
3848 / 320	911 sf	3 offices.	\$2.90 per SF Full Service Gross		
3858 / 202	586 sf	Open space.	\$1,875.20 per Mo Full Service Gross		
3858 / 301	2,029 sf	4 offices, conference, kitchenette, open space.	\$2.90 per SF Full Service Gross		
3858 / 303	2,000 sf	6 offices, conference, kitchenette.	\$2.90 per SF Full Service Gross		
3868 / 205	520 sf	1 office and reception area.	\$1,664.00 per Mo Full Service Gross		
3878 / 220	3,181 sf	11 offices, conference room, kitchen.	\$2.90 per SF Full Service Gross		--
3878 / 225	2,671 sf	6 offices, reception, kitchen, storage.	\$2.90 per SF Full Service Gross		



TORRANCE EXECUTIVE PLAZA

**3828-3878 CARSON ST.
TORRANCE, CALIFORNIA**

SITE PLAN

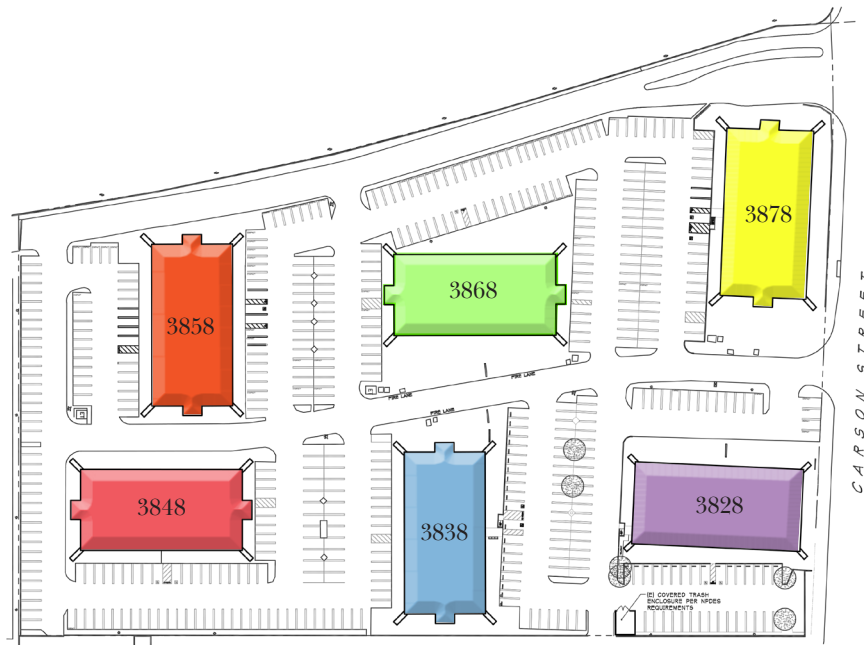

Corporate License #01355491

NEWMARK



the **Muller**
company

The information contained herein has been obtained from sources deemed reliable but has not been verified and no guarantee, warranty or representation, either express or implied, is made with respect to such information. Terms of sale or lease and availability are subject to change or withdrawal without notice.



TORRANCE EXECUTIVE PLAZA

3828-3878 CARSON ST.
TORRANCE, CALIFORNIA

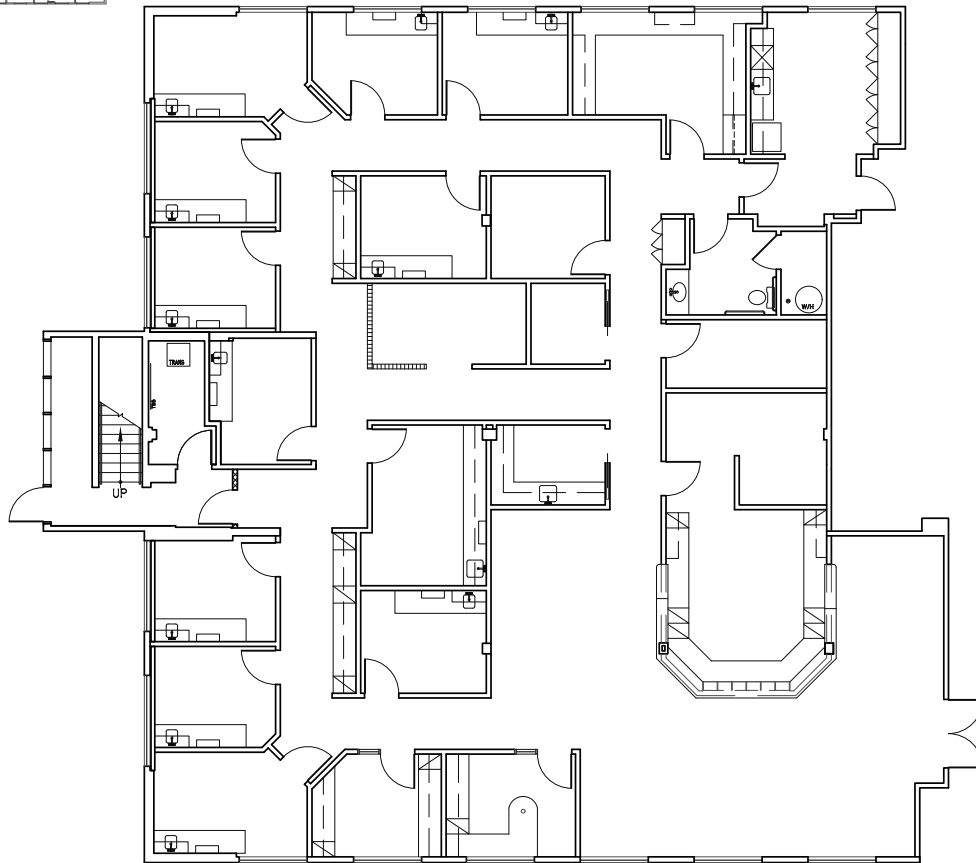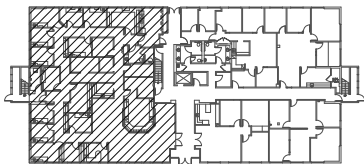

3838 Carson Street
Torrance, CA 90503



SUITE 105

SCALE: 1/16"=1'-0"

DATE: 06-17-24

5,539 RSF

BACK TO AVAILABILITY

Corporate License #01355491

NEWMARK



the **Muller**
company

The information contained herein has been obtained from sources deemed reliable but has not been verified and no guarantee, warranty or representation, either express or implied, is made with respect to such information. Terms of sale or lease and availability are subject to change or withdrawal without notice.



TORRANCE EXECUTIVE PLAZA

3828-3878 CARSON ST.
TORRANCE, CALIFORNIA

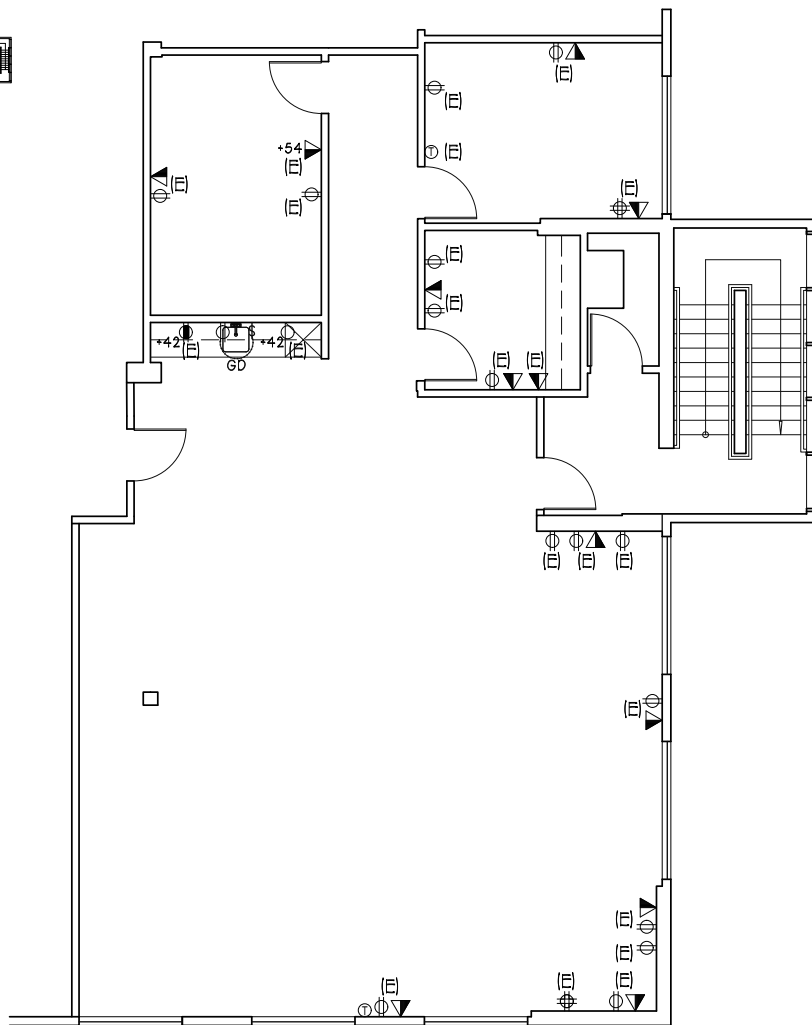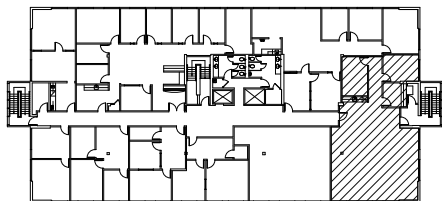

3838 Carson Street
Torrance, CA 90503

N
SUITE 200
SCALE: N.T.S.
DATE: 12-13-24
2,116 RSF

BACK TO AVAILABILITY

Corporate License #01355491

NEWMARK


the **Muller**
company

The information contained herein has been obtained from sources deemed reliable but has not been verified and no guarantee, warranty or representation, either express or implied, is made with respect to such information. Terms of sale or lease and availability are subject to change or withdrawal without notice.



TORRANCE EXECUTIVE PLAZA

3828-3878 CARSON ST.
TORRANCE, CALIFORNIA

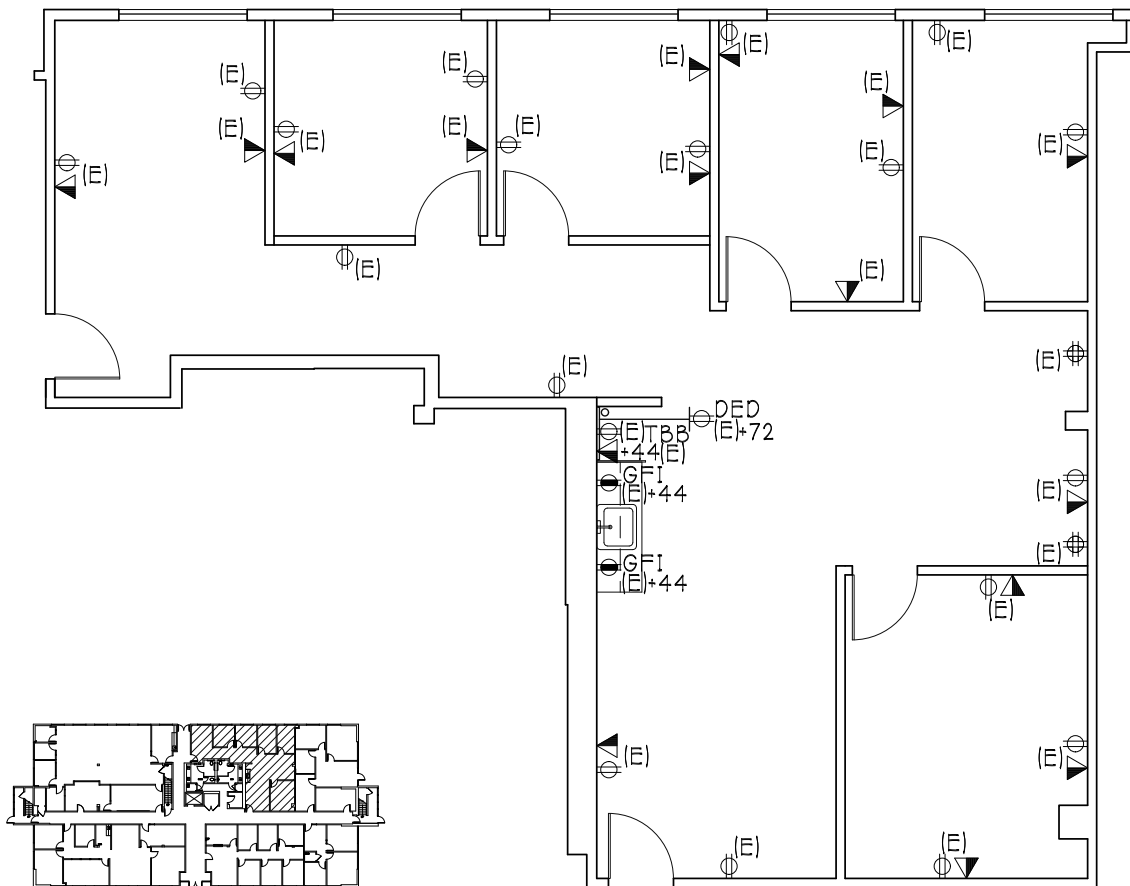

3848 Carson Street
Torrance, CA 90503

SUITE 105
SCALE: 1/8"=1'-0"
DATE: 02-28-25
1,619 RSF

BACK TO AVAILABILITY

Corporate License #01355491

NEWMARK



the **Muller**
company

The information contained herein has been obtained from sources deemed reliable but has not been verified and no guarantee, warranty or representation, either express or implied, is made with respect to such information. Terms of sale or lease and availability are subject to change or withdrawal without notice.



TORRANCE EXECUTIVE PLAZA

3828-3878 CARSON ST.
TORRANCE, CALIFORNIA

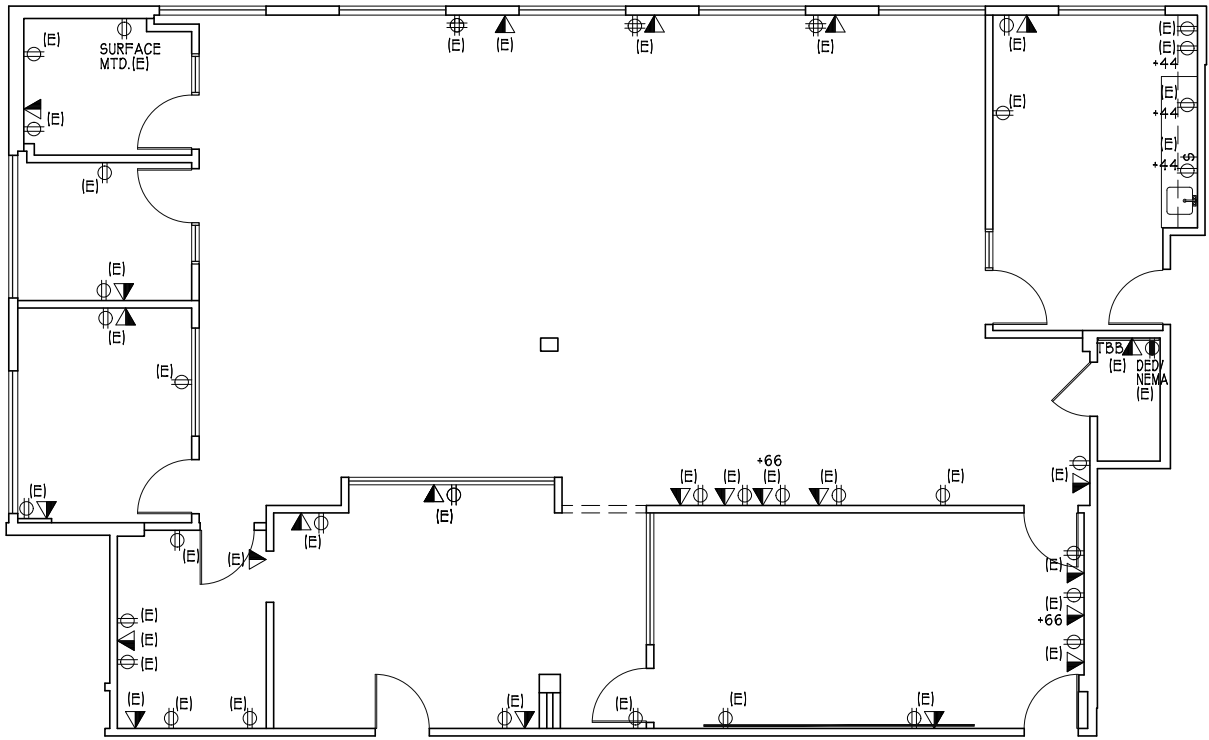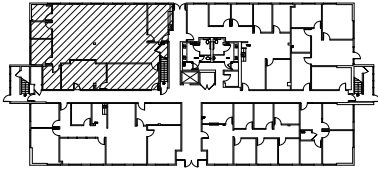

3848 Carson Street
Torrance, CA 90503

SUITE 110

SCALE: N.T.S.
DATE: 07-19-24
2,950 RSF



BACK TO AVAILABILITY

Corporate License #01355491

NEWMARK

the **Muller**
company

The information contained herein has been obtained from sources deemed reliable but has not been verified and no guarantee, warranty or representation, either express or implied, is made with respect to such information. Terms of sale or lease and availability are subject to change or withdrawal without notice.

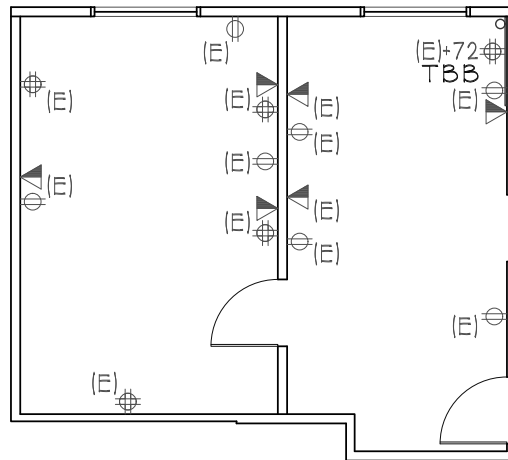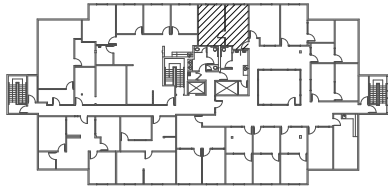

3848 Carson Street
Torrance, CA 90503

SUITE 310

SCALE: 1/8"=1'-0"
DATE: 07-01-2020
498 RSF



BACK TO AVAILABILITY

Corporate License #01355491



TORRANCE EXECUTIVE PLAZA

3828-3878 CARSON ST.
TORRANCE, CALIFORNIA

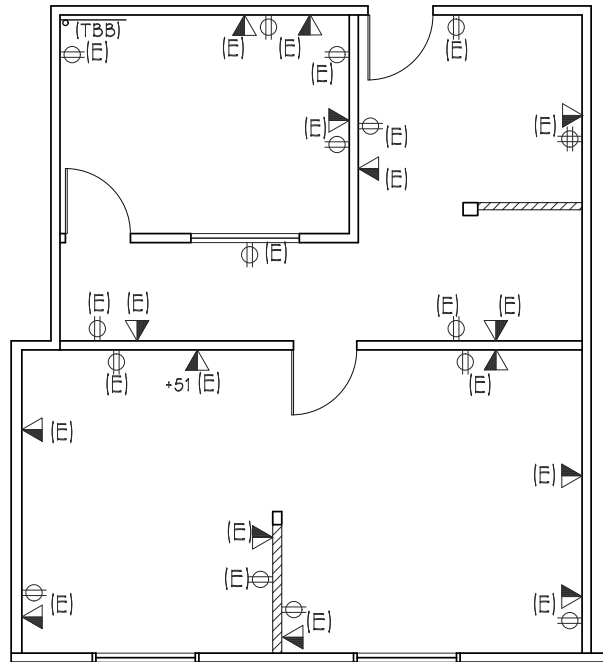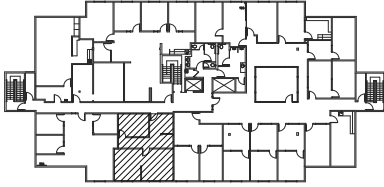

3848 Carson Street
Torrance, CA 90503



SUITE 320
SCALE: 1/8"=1'-0"
DATE: 06-03-25
911 RSF

BACK TO AVAILABILITY

Corporate License #01355491

NEWMARK



the **Muller**
company

The information contained herein has been obtained from sources deemed reliable but has not been verified and no guarantee, warranty or representation, either express or implied, is made with respect to such information. Terms of sale or lease and availability are subject to change or withdrawal without notice.




TORRANCE EXECUTIVE PLAZA

3828-3878 CARSON ST.
TORRANCE, CALIFORNIA

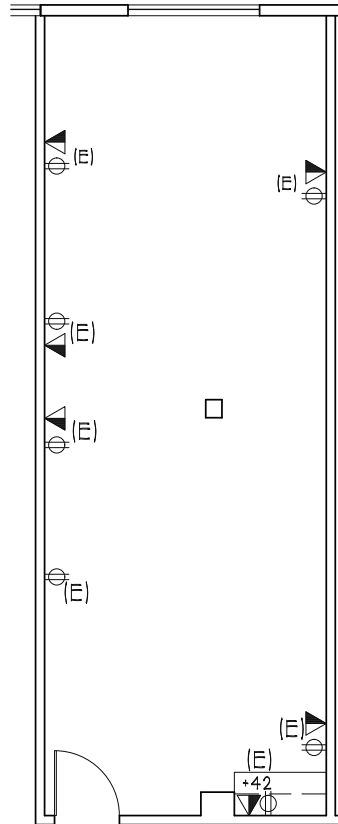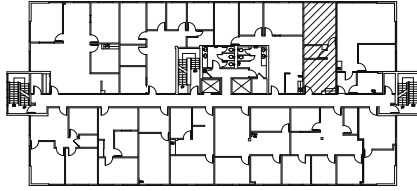

3858 Carson Street
Torrance, CA 90503

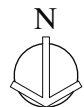

SUITE 202

SCALE: 1/8"=1'-0"
DATE: 01-16-25
586 RSF

BACK TO AVAILABILITY

Corporate License #01355491

NEWMARK



the **Muller**
company

The information contained herein has been obtained from sources deemed reliable but has not been verified and no guarantee, warranty or representation, either express or implied, is made with respect to such information. Terms of sale or lease and availability are subject to change or withdrawal without notice.



TORRANCE EXECUTIVE PLAZA

3828-3878 CARSON ST.
TORRANCE, CALIFORNIA

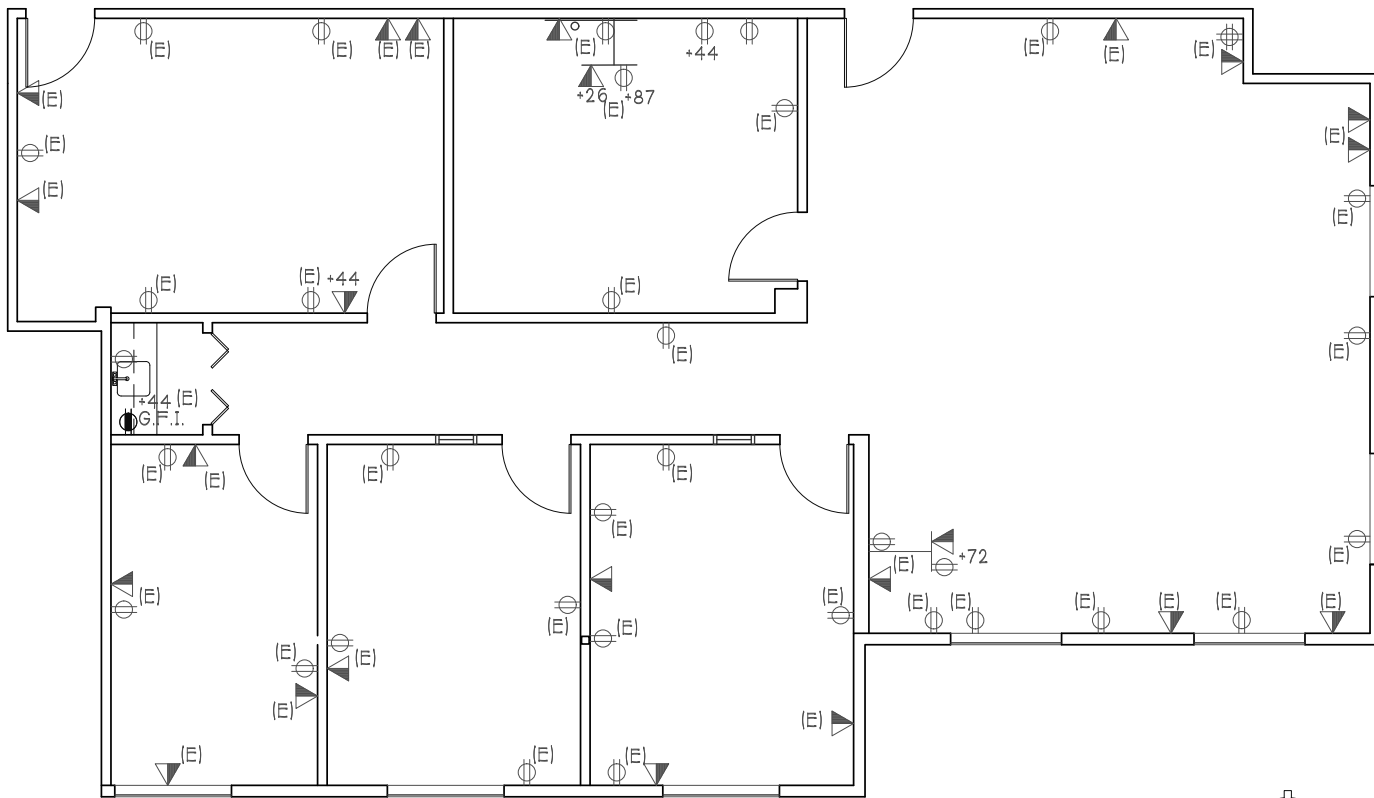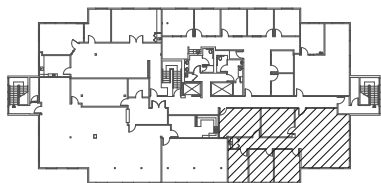

3858 Carson Street
Torrance, CA 90503



SUITE 301
SCALE: 1/8"=1'-0"
DATE: 06-06-22
2,029 RSF

BACK TO AVAILABILITY

Corporate License #01355491

NEWMARK


the **Muller**
company

The information contained herein has been obtained from sources deemed reliable but has not been verified and no guarantee, warranty or representation, either express or implied, is made with respect to such information. Terms of sale or lease and availability are subject to change or withdrawal without notice.



TORRANCE EXECUTIVE PLAZA

3828-3878 CARSON ST.
TORRANCE, CALIFORNIA

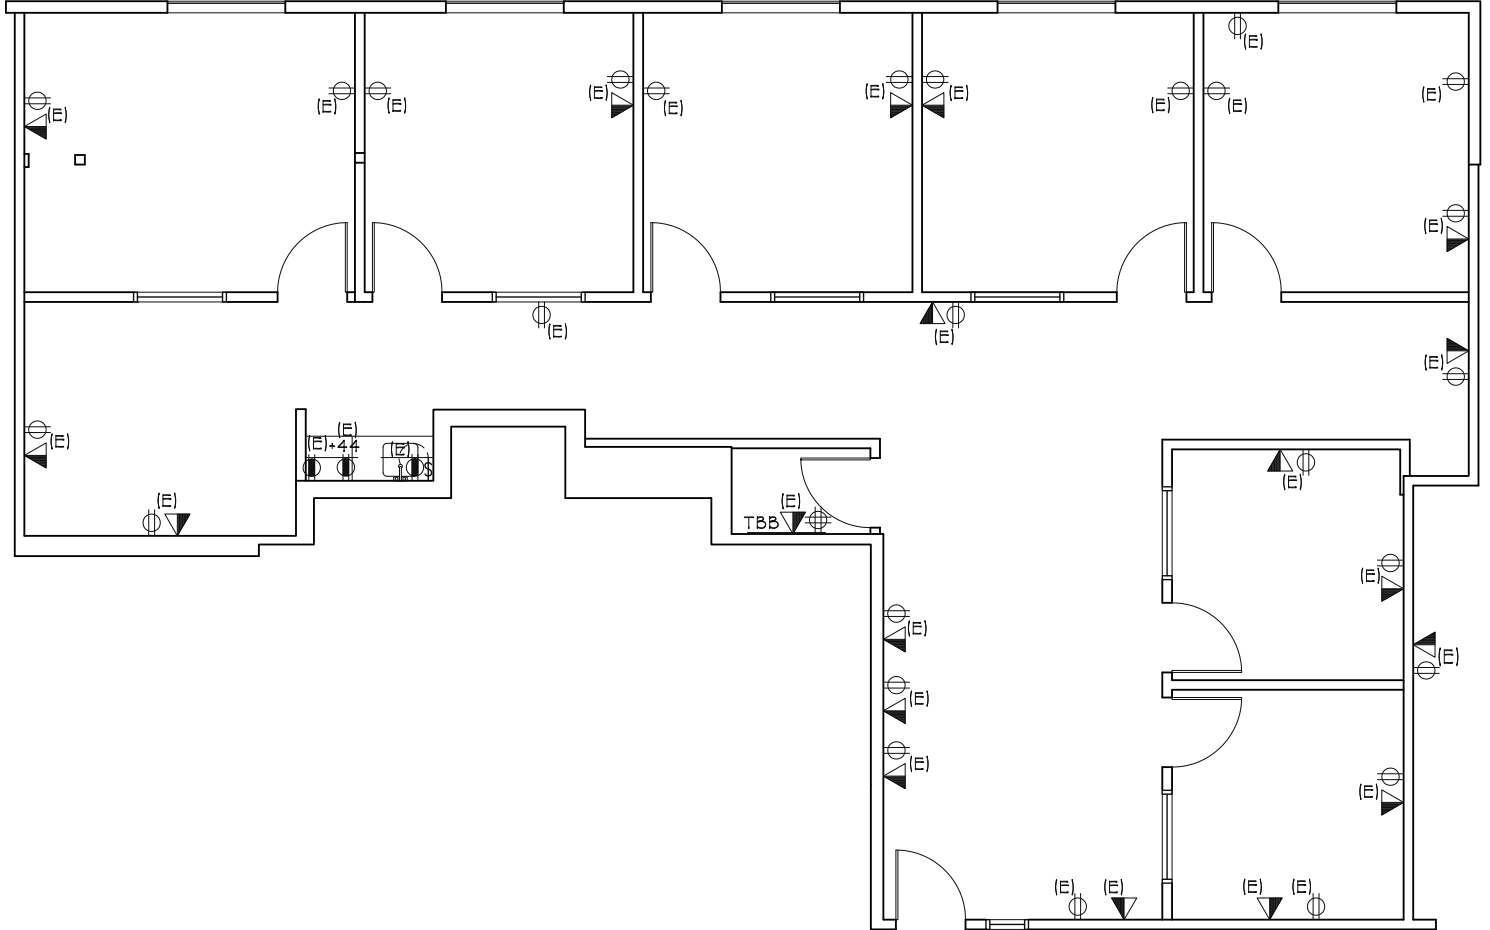

3858 Carson Street
Torrance, CA 90503



SUITE 303
SCALE: 1/8"=1'-0"
DATE: 02-23-17
2,000 RSF

BACK TO AVAILABILITY

Corporate License #01355491

NEWMARK



the **Muller**
company

The information contained herein has been obtained from sources deemed reliable but has not been verified and no guarantee, warranty or representation, either express or implied, is made with respect to such information. Terms of sale or lease and availability are subject to change or withdrawal without notice.



TORRANCE EXECUTIVE PLAZA

3828-3878 CARSON ST.
TORRANCE, CALIFORNIA

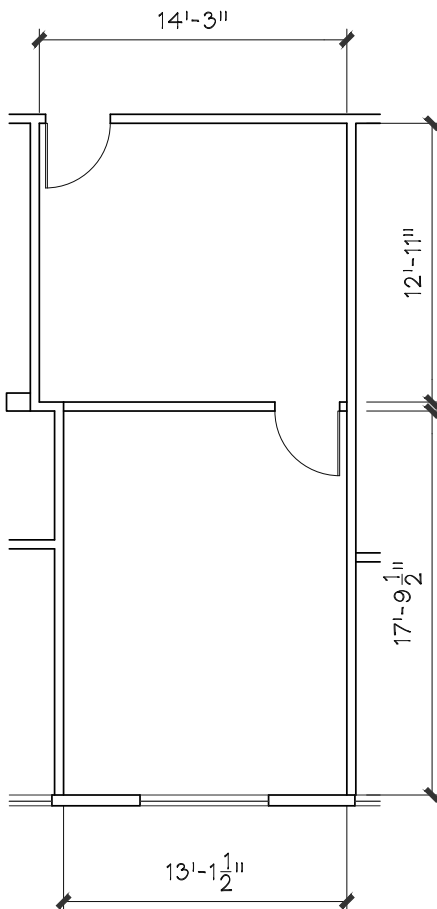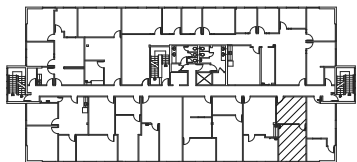

3868 Carson Street
Torrance, CA 90503

SUITE 205

SCALE: 1/8"=1'-0"
DATE: 07-14-25
520 RSF

BACK TO AVAILABILITY

Corporate License #01355491

NEWMARK


the **Muller**
company

The information contained herein has been obtained from sources deemed reliable but has not been verified and no guarantee, warranty or representation, either express or implied, is made with respect to such information. Terms of sale or lease and availability are subject to change or withdrawal without notice.



TORRANCE EXECUTIVE PLAZA

3828-3878 CARSON ST.
TORRANCE, CALIFORNIA

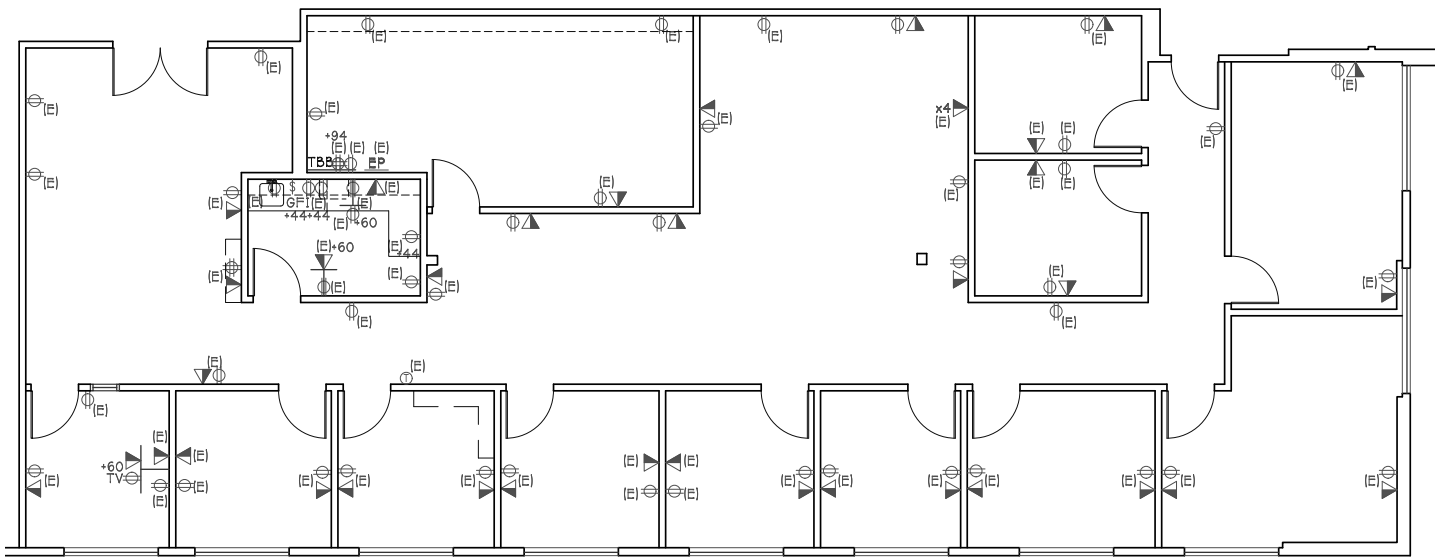

3878 Carson Street
Torrance, CA 90503

SUITE 220
SCALE: 3/32"=1'-0"
DATE: 09-18-19
3,181 RSF

BACK TO AVAILABILITY

Corporate License #01355491

NEWMARK



the **Muller**
company

The information contained herein has been obtained from sources deemed reliable but has not been verified and no guarantee, warranty or representation, either express or implied, is made with respect to such information. Terms of sale or lease and availability are subject to change or withdrawal without notice.



TORRANCE EXECUTIVE PLAZA

3828-3878 CARSON ST.
TORRANCE, CALIFORNIA

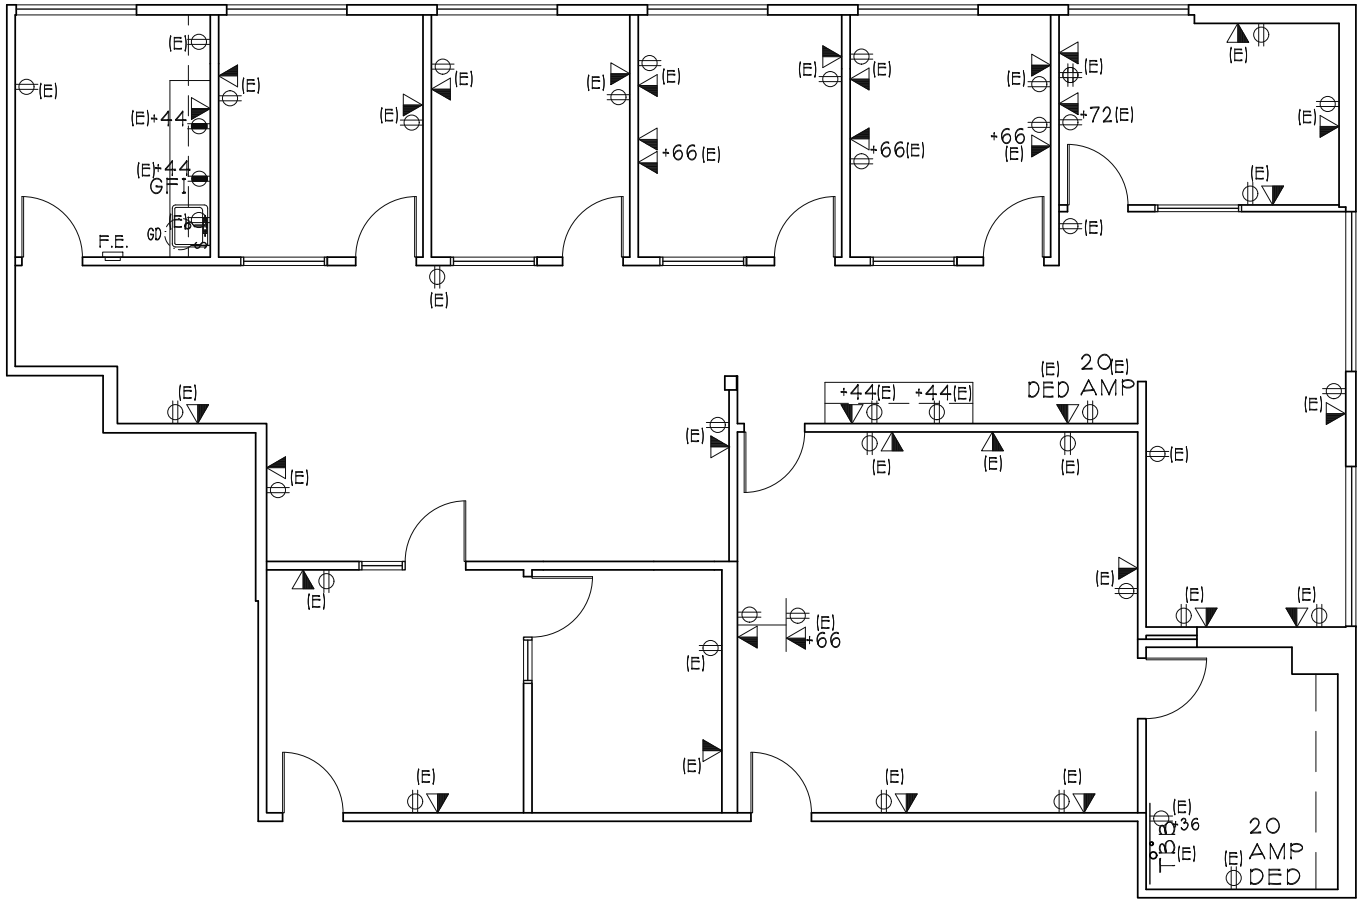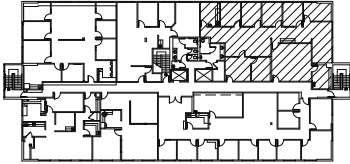

3878 Carson Street
Torrance, CA 90503

N

SUITE 225

SCALE: N.T.S.
DATE: 11-02-23
2,671 RSF

BACK TO AVAILABILITY

Corporate License #01355491

NEWMARK

the **Muller**
company

The information contained herein has been obtained from sources deemed reliable but has not been verified and no guarantee, warranty or representation, either express or implied, is made with respect to such information. Terms of sale or lease and availability are subject to change or withdrawal without notice.